


WEYMEDE
3 STOREY HOUSE
with Integral Garage

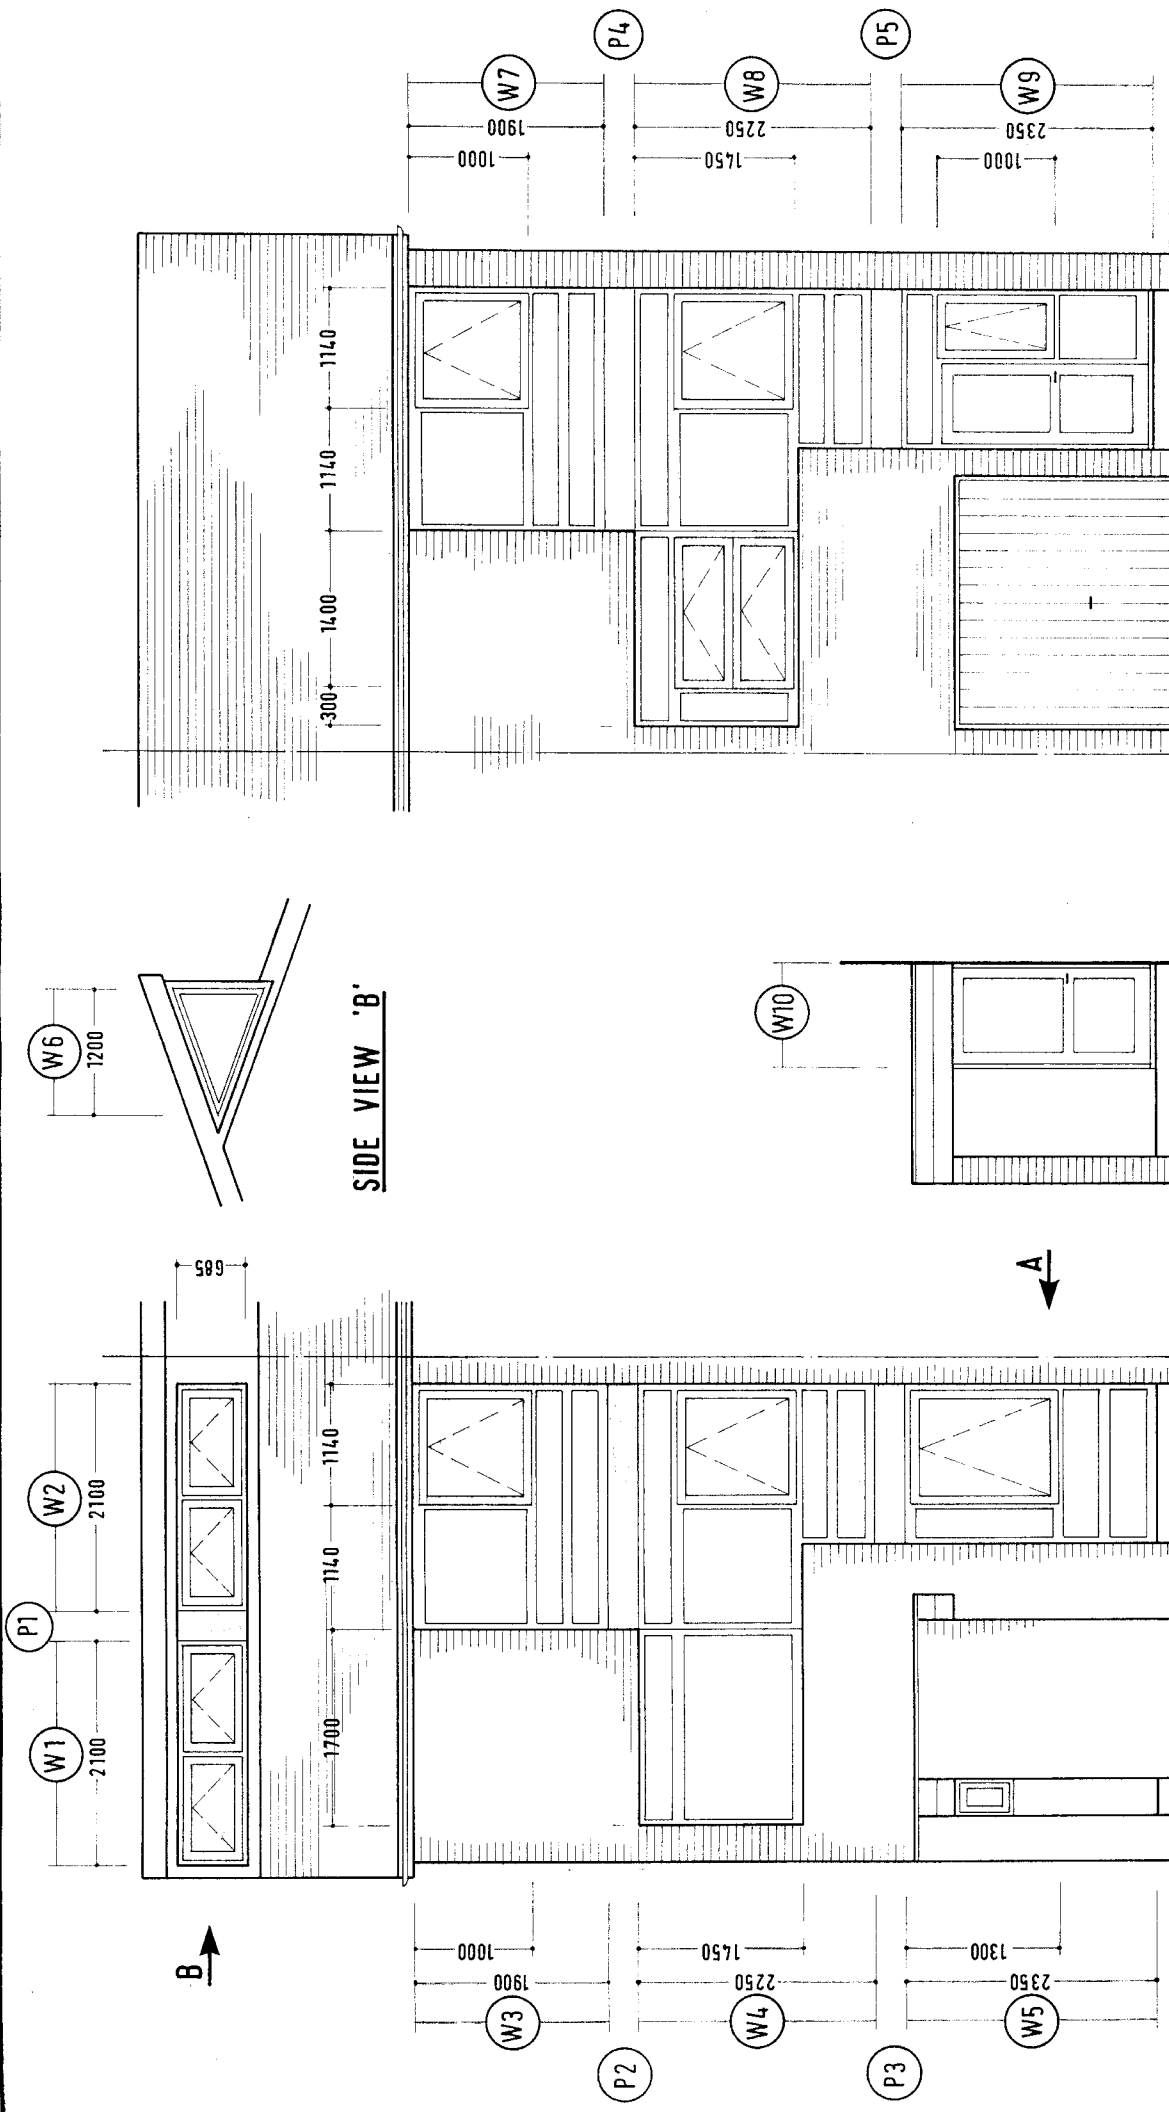

REAR ELEVATION

SIDE VIEW 'A'

FRONT ELEVATION

B →

← A